



FRONT VIEW

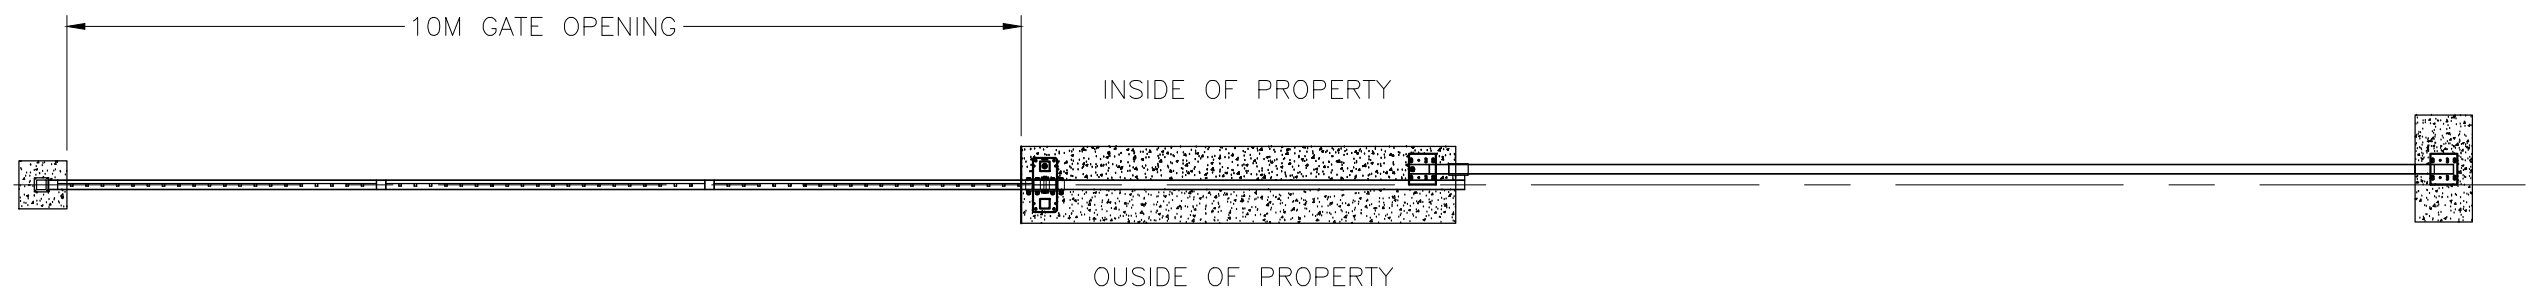

PLAN VIEW

GATE
1:75

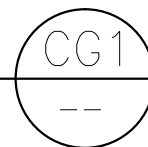

10 M CANTILEVER GATE ASSEMBLY

- BOTTOM RAIL AND TAIL BRACE :200X100 RHS
- TOP RAIL AND OUTER VERTICALS, 100X100 SHS
- CENTRE VERTICALS, 25X25 SHS, INTERMEDIATE DIAGONAL BRACES 65X35 SHS

GATE NOTES!

- 100x100 SHS TOP,SIDE & INTERNAL VERTICAL RAILS.
- 200X100 TAIL BRACE AND BOTTOM RAIL
- 25 X 25 SHS VERTICAL PICKETS
- 65 X 35 RHS INTERNAL DIAGONAL BRACES
- PRESS POINT SPEARS ON TOP



23 HEATH STREET LONSDALE
SOUTH AUSTRALIA 5160.
PH 08 8187 2877
FAX 08 8326 8654
EMAIL
sales@sasecurityfencing.com.au

THIS DOCUMENT IS COPYRIGHT
AND REMAINS THE PROPERTY OF
SA SECURITY FENCING, AND MUST
NOT BE USED, REPRODUCED OR
COPIED, WHOLLY OR IN PART,
WITHOUT THE WRITTEN PERMISSION
OF SA SECURITY FENCING.

TITLE: CANTILEVER GATE – BACK RAIL RUNNER (10M)
CBR-10M

SITE:

CLIENT:

SCALE (S) AS SHOWN JOB No:

DRAWN	CHECKED	SIZE	DRAWING NUMBER	REV.
UK		A3	CBR-10-00	00
07/06/19				