


FRONT VIEW

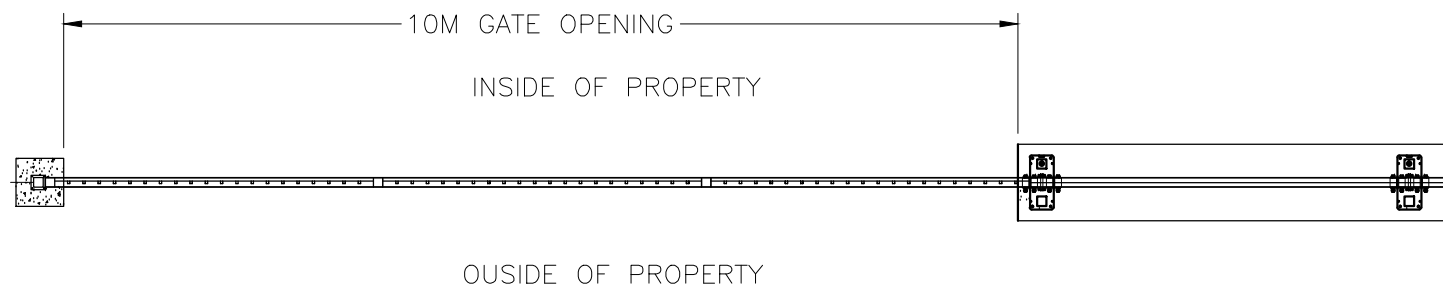

PLAN VIEW

GATE 1:75 CG5 10 M CANTILEVER GATE (CONVENTIONAL)

-BOTTOM RAIL AND TAIL BRACE :200X100 RHS  
 -TOP RAIL AND OUTER VERTICALS, 100X100 SHS  
 -CENTRE VERTICALS, 25X25 SHS, INTERMEDIATE DIAGONAL BRACES 65X35 SHS

**GATE NOTES!**

- 100x100 SHS TOP,SIDE & INTERNAL VERTICAL RAILS.
- 200X100 BOTTOM RAIL
- 25 X 25 SHS VERTICAL PICKETS
- 65 X 35 RHS INTERNAL DIAGONAL BRACES
- PRESS POINT SPEARS ON TOP



23 HEATH STREET LONSDALE  
SOUTH AUSTRALIA 5160.  
PH 08 8187 2877  
FAX 08 8326 8654  
EMAIL  
sales@sasecurityfencing.com.au

THIS DOCUMENT IS COPYRIGHT  
AND REMAINS THE PROPERTY OF  
SA SECURITY FENCING, AND MUST  
NOT BE USED, REPRODUCED OR  
COPIED, WHOLLY OR IN PART,  
WITHOUT THE WRITTEN PERMISSION  
OF SA SECURITY FENCING.

TITLE: CANTILEVER GATE- CONVENTIONAL (10M) CG-10M				
SITE:				
CLIENT:				
SCALE (S) AS SHOWN		JOB No:		
DRAWN	CHECKED	SIZE	DRAWING NUMBER	REV.
UK		A3	CLC-10-00	00
07/06/19				