


FRONT VIEW

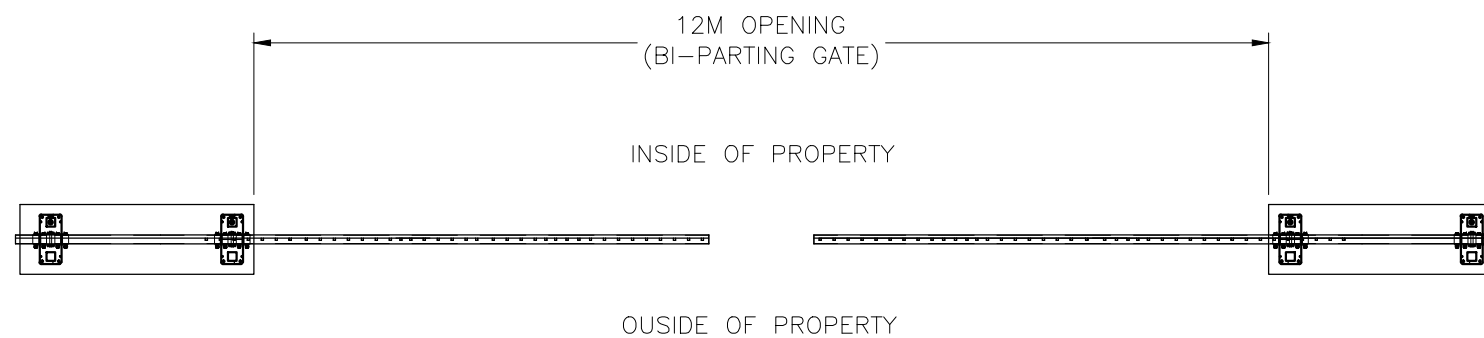

PLAN VIEW

GATE 1:100 CG6 12M CANTILEVER GATE (CONVENTIONAL) BI-PARTING
 --
 -BOTTOM RAIL, 200X100X5
 -TOP RAIL, OUTER VERTICALS, AND TAIL BRACE 100X100X3
 -CENTRE VERTICALS, 25X25X1.6, DIAGONAL BRACES 65X35 SHS

GATE NOTES!

- 100x100 SHS TOP,SIDE & INTERNAL VERTICAL RAILS.
- 200X100 BOTTOM RAIL
- 25 X 25 SHS VERTICAL PICKETS
- 65 X 35 RHS INTERNAL DIAGONAL BRACES
- PRESS POINT SPEARS ON TOP



23 HEATH STREET LONSDALE
 SOUTH AUSTRALIA 5160.
 PH 08 8187 2877
 FAX 08 8326 8654
 EMAIL
 sales@sasecurityfencing.com.au

THIS DOCUMENT IS COPYRIGHT
 AND REMAINS THE PROPERTY OF
 SA SECURITY FENCING, AND MUST
 NOT BE USED, REPRODUCED OR
 COPIED, WHOLLY OR IN PART,
 WITHOUT THE WRITTEN PERMISSION
 OF SA SECURITY FENCING.

TITLE: CANTILEVER GATE CONVENTIONAL-12 m CG-12M				
SITE:				
CLIENT:				
SCALE (S) AS SHOWN		JOB No:		
DRAWN	CHECKED	SIZE	DRAWING NUMBER	REV.
UK		A3	SLD-10-00	00
07/06/19				