


FRONT VIEW

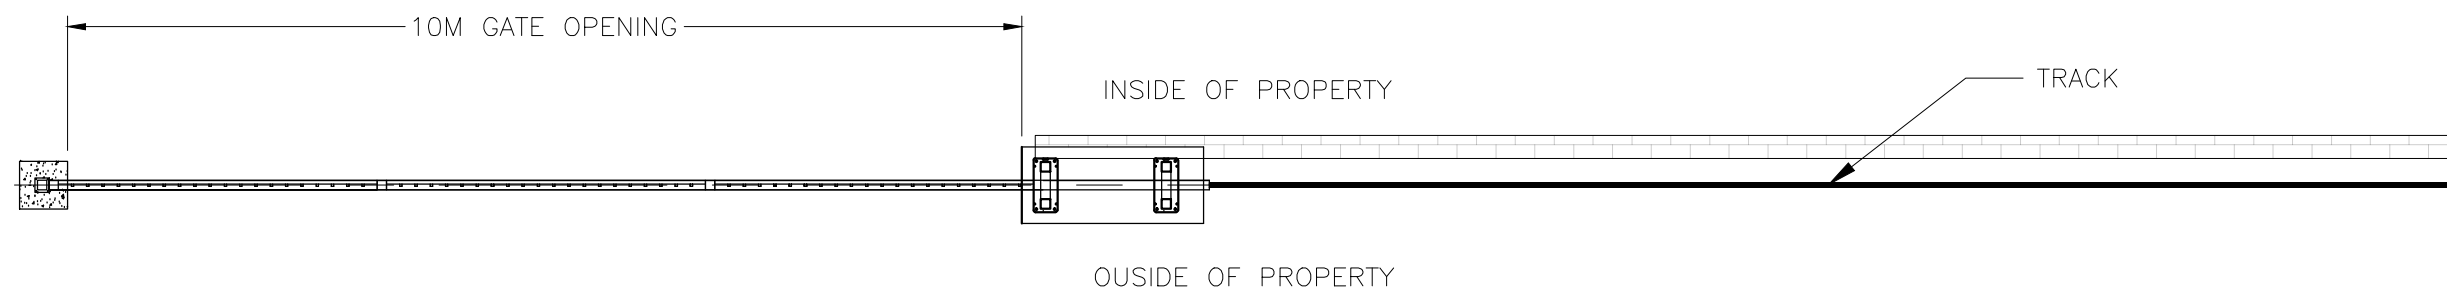

PLAN VIEW

GATE SG1 10 M SLIDING GATE GROUND TRACK MOUNTED  
 1:75 --  
 -BOTTOM RAIL AND TAIL BRACE :200X100 RHS  
 -TOP AND SIDE RAILS: 100X100 SHS  
 -CENTRE VERTICALS, 25X25 SHS

- GATE NOTES!**
- 100x100 SHS TOP, SIDE & INTERNAL VERTICAL RAILS.
  - 200X100 BOTTOM RAIL
  - 25 X 25 SHS VERTICAL PICKETS
  - 65 X 35 RHS INTERNAL DIAGONAL BRACES
  - PRESS POINT SPEARS ON TOP



23 HEATH STREET LONSDALE  
 SOUTH AUSTRALIA 5160.  
 PH 08 8187 2877  
 FAX 08 8326 8654  
 EMAIL  
[sales@sasecurityfencing.com.au](mailto:sales@sasecurityfencing.com.au)

THIS DOCUMENT IS COPYRIGHT  
 AND REMAINS THE PROPERTY OF  
 SA SECURITY FENCING, AND MUST  
 NOT BE USED, REPRODUCED OR  
 COPIED, WHOLLY OR IN PART,  
 WITHOUT THE WRITTEN PERMISSION  
 OF SA SECURITY FENCING.

TITLE: SLIDING GATE- GROUND TRACK MOUNTED (10M) SGTM-10M				
SITE:				
CLIENT:				
SCALE (S) AS SHOWN		JOB No:		
DRAWN	CHECKED	SIZE	DRAWING NUMBER	REV.
UK		A3	SLD-10-00	00
07/06/19				